


# Floor Plan

Dr. N. Olyca / Dr. C. Olyca / Dr. J. Olyca

## FIRE EVACUATION PLAN

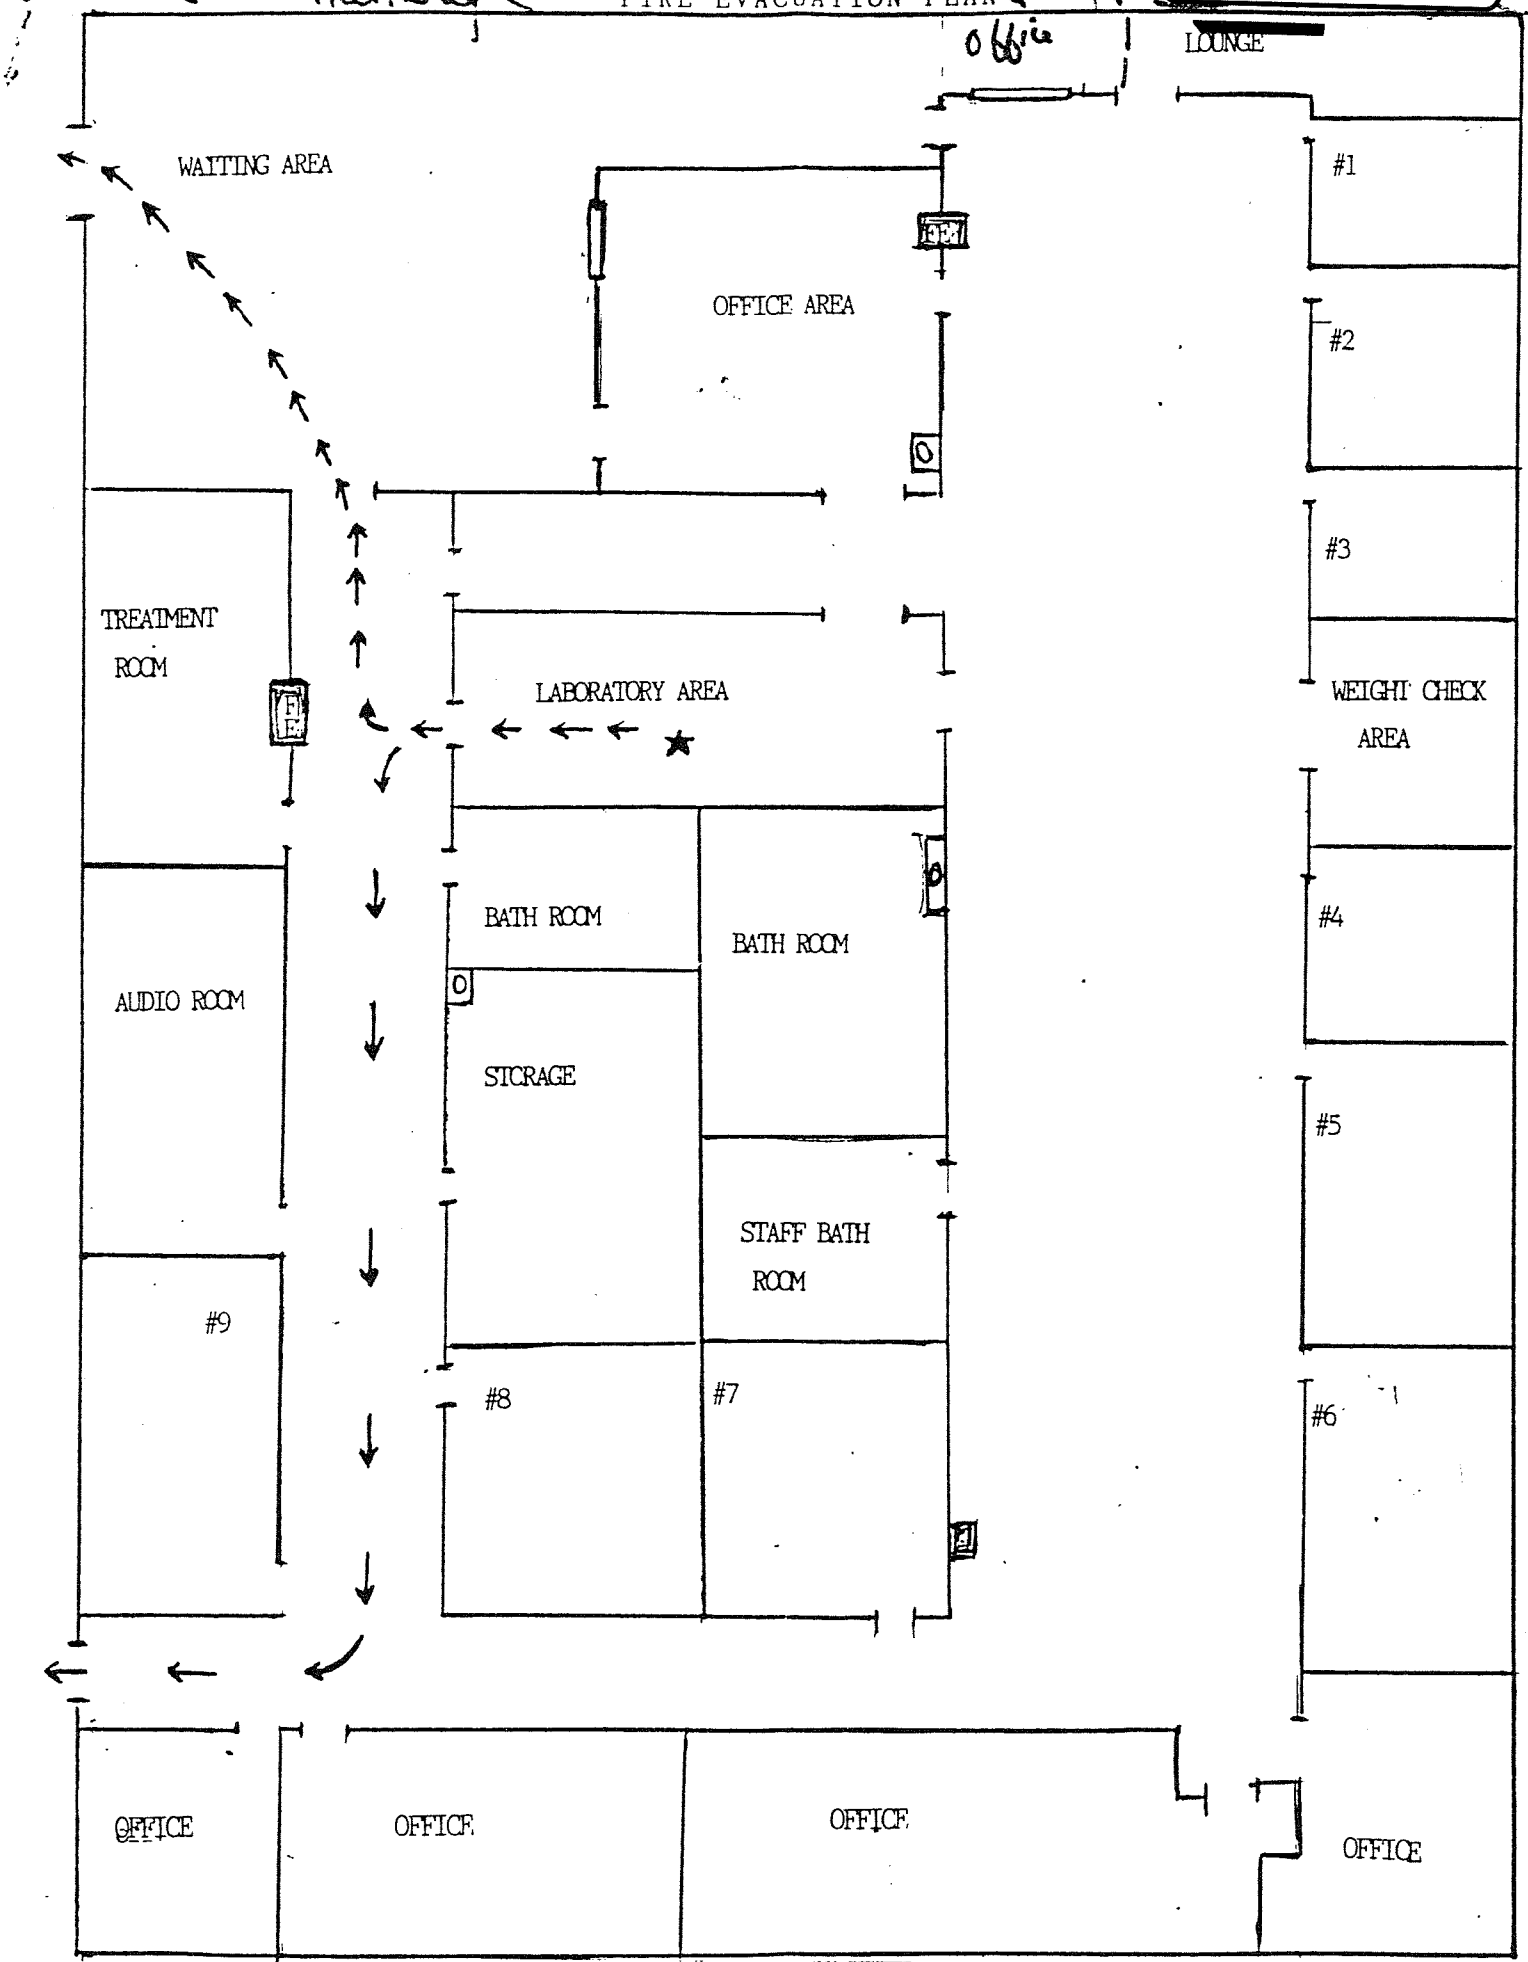

KEY: FE--fire extinguisher